


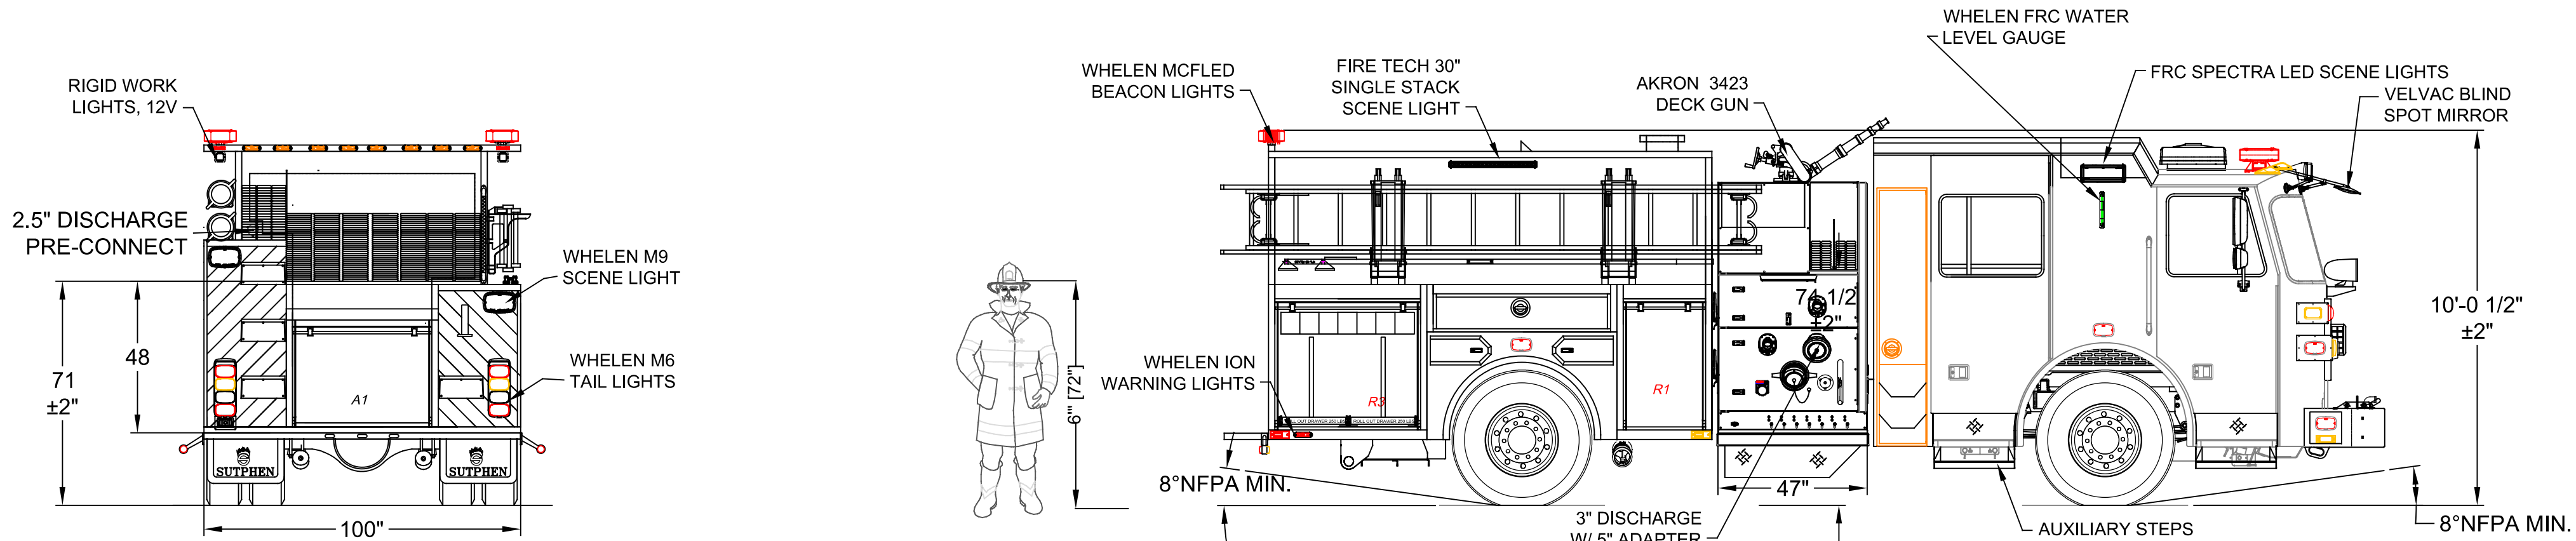


Left Side Compartmentation				
Compt	Doors	Opening Dimensions	Inside Dimensions	Volume
WxHxD				
L1	Roll Up	23x49	30x59x24.25	24.8 CU FT
L2	Roll Up	53x18	60x28x24.25	32 CU FT
L3	Roll Up	43x49	50x59x24.25	41.4 CU FT
Right Side Compartmentation				
Compt	Doors	Opening Dimensions	Inside Dimensions	Volume
R1	Roll Up	23x35	30x45x24.25	18.9 CU FT
R3	Roll Up	43x35	50x45x24.25	31.6 CU FT
Rear Compartmentation				
Compt	Doors	Opening Dimensions	Inside Dimensions	Volume
A1	Roll Up	41x26	48x36x22.25	22.3 CU FT
Total Volume				171 CU FT



HALE QMAX-1500 GPM SS
750 GAL WATER

LADDER RACK
24' 2 SEC
14' ROOF
10' FOLDING

FENDER STORAGE
LFF: DOUBLE SCBA
LRF: SINGLE SCBA
RFF: DOUBLE SCBA
RRF: DOUBLE SCBA

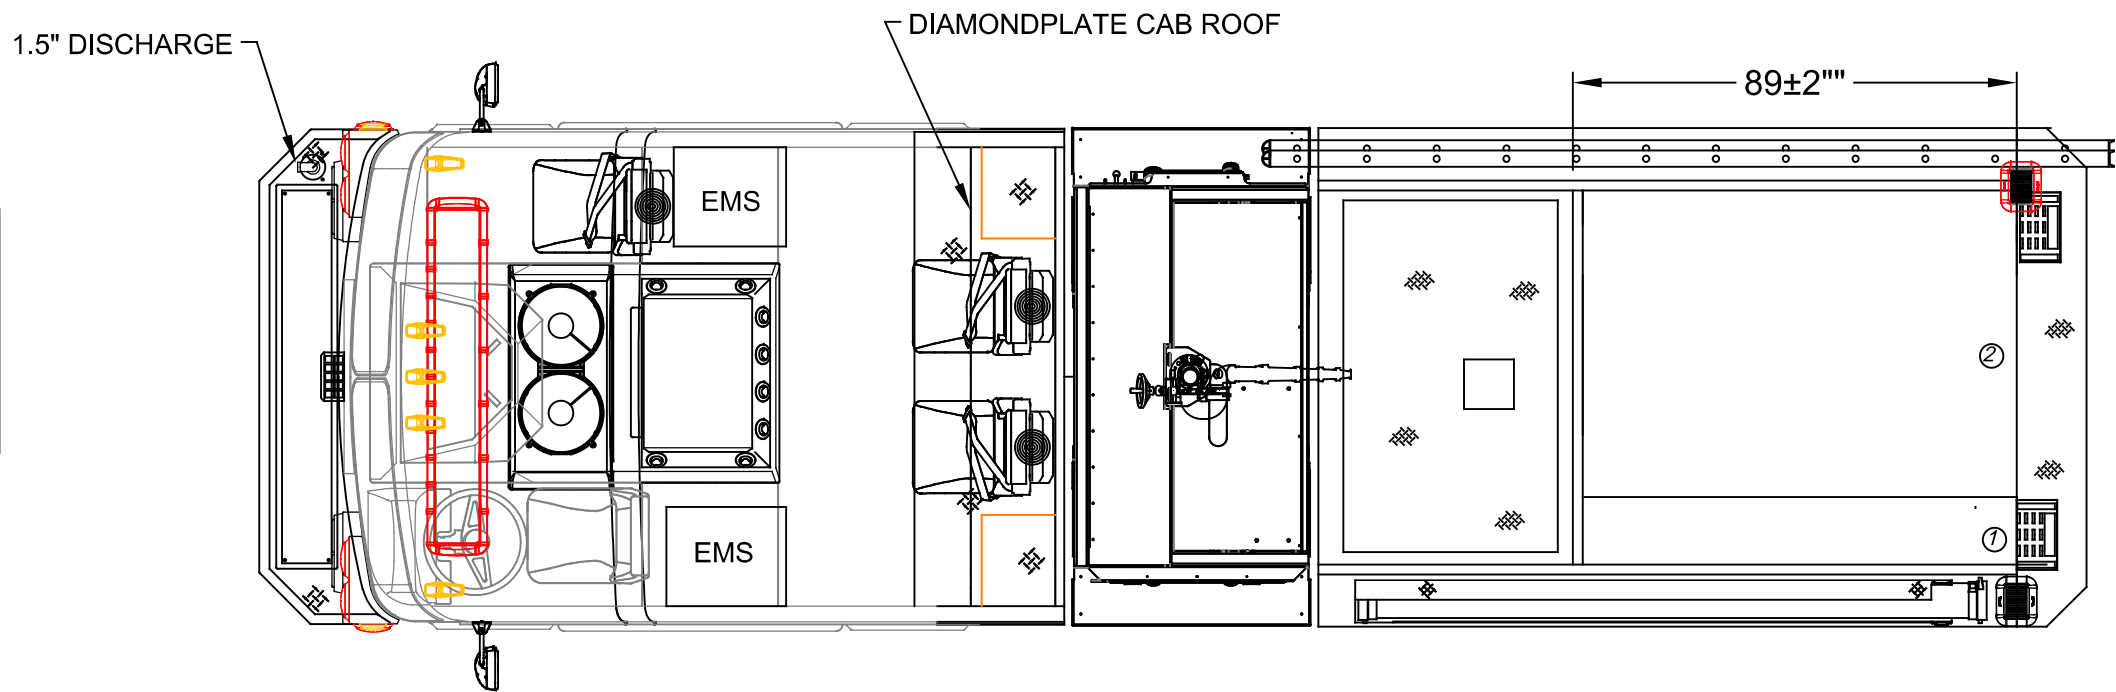

Hose Load
1:400ft of 2-1/2"
2:1500ft of 5"

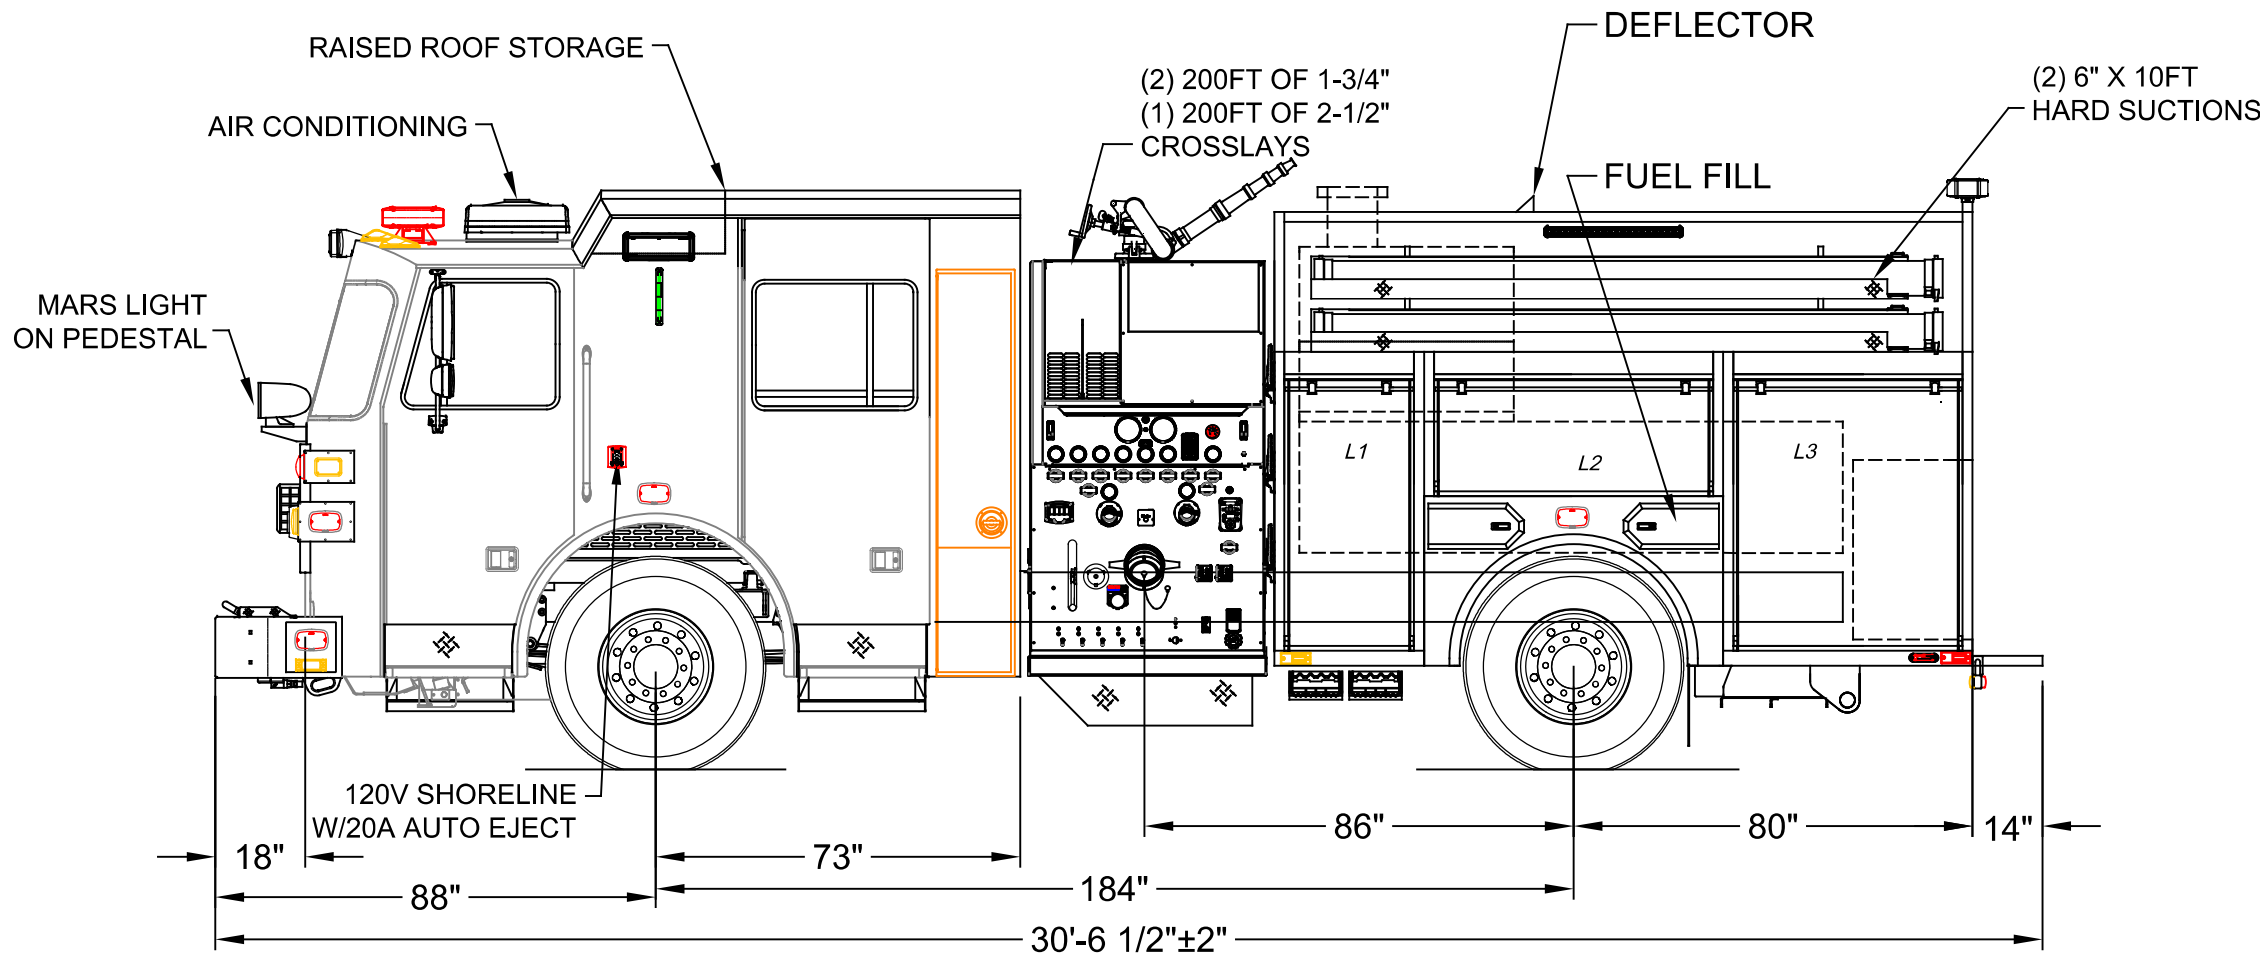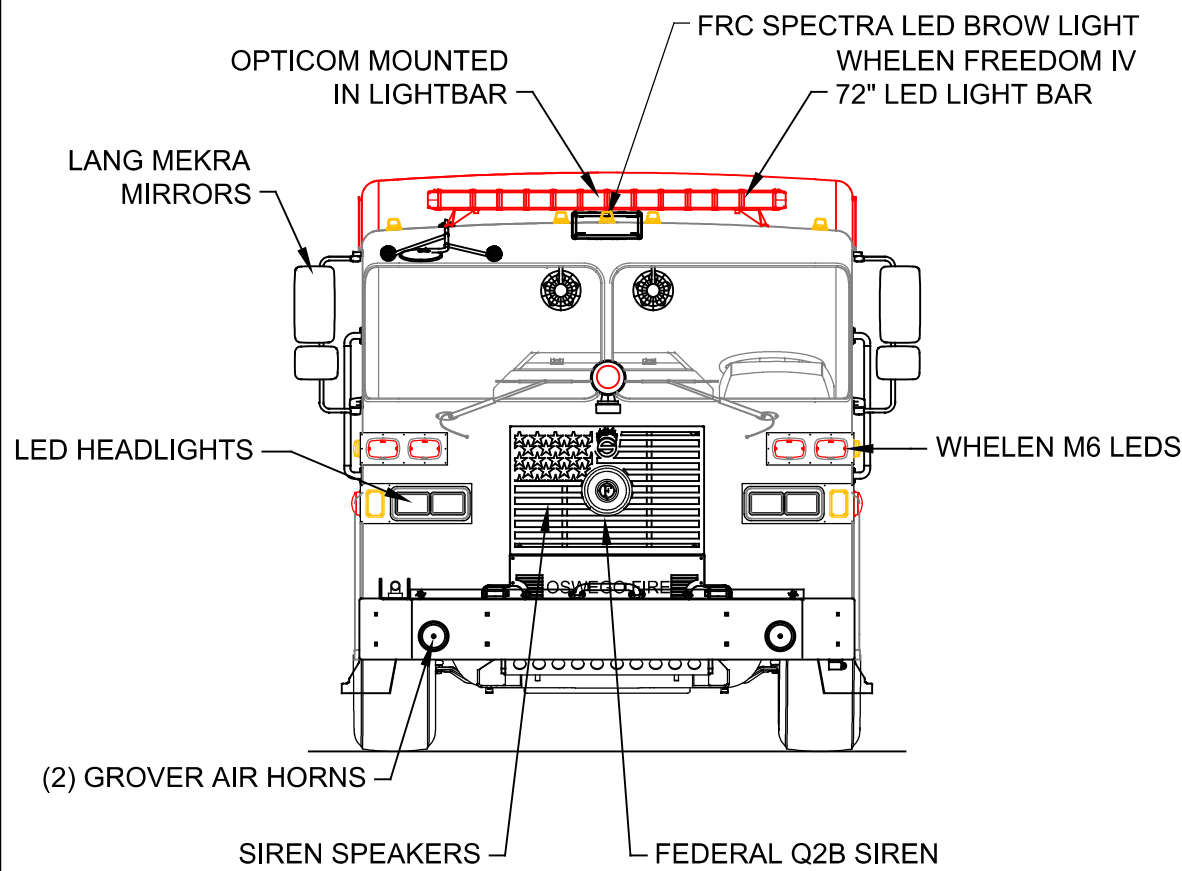

DIMENSIONS SHOWN ON THIS DRAWING ARE APPROXIMATE AND ARE SUBJECT TO MINOR DEVIATIONS DURING CONSTRUCTION.	CUSTOMER APPROVAL					DRAWN BY: S.DORFMAN	 CITY OF OSWEGO FIRE DEPARTMENT OSWEGO, NY
	NAME: _____					DATE: 8/10/23	
IN THE EVENT OF A DISCREPANCY BETWEEN THE SUTPHEN SPECIFICATIONS AND DRAWING, THE SUTPHEN SPECIFICATIONS SHALL PREVAIL.	TITLE: _____	B	CHANGE LADDER RACK	SED	12/18/23	MFG. FACILITY: EAST	
DRAWING IS FOR REFERENCE ONLY. SOME ITEMS PROPOSED MAY NOT BE SHOWN OR NOTED.	DATE: _____	A	CHANGES FROM PRE-CON	SED	9/29/23	CUSTOM PUMPER - S1	
		REV.	DESCRIPTION		BY		
THIS PRINT IS PROVIDED ON A RESTRICTED BASIS AND IS NOT TO BE USED IN ANY WAY DETRIMENTAL TO THE INTEREST OF SUTPHEN CORPORATION.							