


Hose Load
 1: 500ft of 2" PRE-CONNECTED
 2: 250ft of 2.5" PRE-CONNECTED
 3: 500ft of 3"
 4: 1500ft of 5"
 5: 250ft of 2.5" PRE-CONNECTED

Left Side Compartmentation				
Compt	Doors	Opening Dimensions	Inside Dimensions	Volume
			WxHxD	
L1	Roll Up	29x62	36x72x27.25/10.25	27.4 CU FT
L2	Roll Up	57x28	64x38x10.25	14.4 CU FT
L3	Roll Up	46x62	53x72x27.25/10.25	40.4 CU FT
Right Side Compartmentation				
Compt	Doors	Opening Dimensions	Inside Dimensions	Volume
R1	Roll Up	29x29	36x33x27.25	18.7 CU FT
R2	Roll Up	46x29	53x33x27.25	27.6 CU FT
Rear Compartmentation				
Compt	Doors	Opening Dimensions	Inside Dimensions	Volume
A1	Roll Up	38x30	42x40x26.25	25.5 CU FT

Hale Qmax 2000 single stage
 Water Tank Capacity 1000 gal
 Total Volume 154.0 CU FT

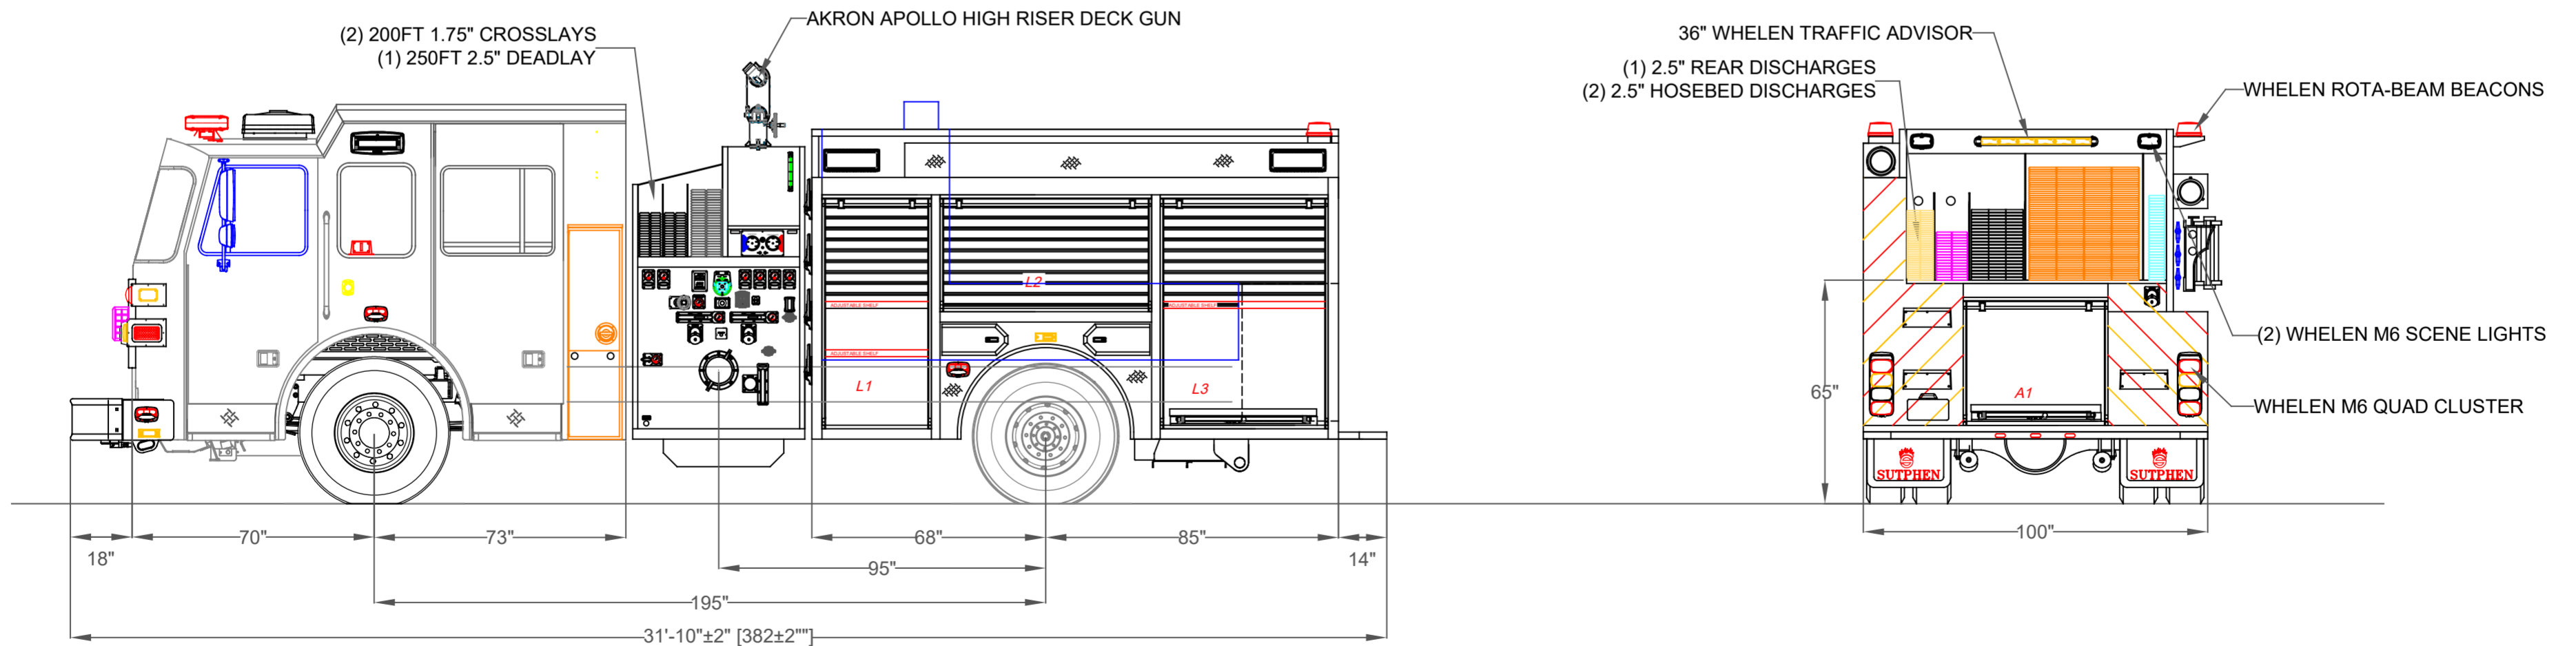

DIMENSIONS SHOWN ON THIS DRAWING ARE APPROXIMATE AND ARE SUBJECT TO MINOR DEVIATIONS DURING CONSTRUCTION.
 IN THE EVENT OF A DISCREPANCY BETWEEN THE SUTPHEN SPECIFICATIONS AND DRAWING, THE SUTPHEN SPECIFICATIONS SHALL PREVAIL.
 DRAWING IS FOR REFERENCE ONLY. SOME ITEMS PROPOSED MAY NOT BE SHOWN OR NOTED.

CUSTOMER APPROVAL

NAME: _____

TITLE: _____

DATE: _____

REV.	DESCRIPTION	BY	DATE

THIS PRINT IS PROVIDED ON A RESTRICTED BASIS AND IS NOT TO BE USED IN ANY WAY DETRIMENTAL TO THE INTEREST OF SUTPHEN CORPORATION.

DRAWN BY: J. GORDON

DATE: 02/18/2020

MFG. FACILITY: SUTPHEN EAST LAKE ARIEL, PA

DWG. NO.: HS 6754

SUTPHEN EAST
 55 INNOVATION DRIVE
 LAKE ARIEL, PA
 1-844-776-2889

NORTH GREENBUSH FIRE DISTRICT NO. 1
 TROY, NY

CUSTOM ALUMINUM PUMPER