


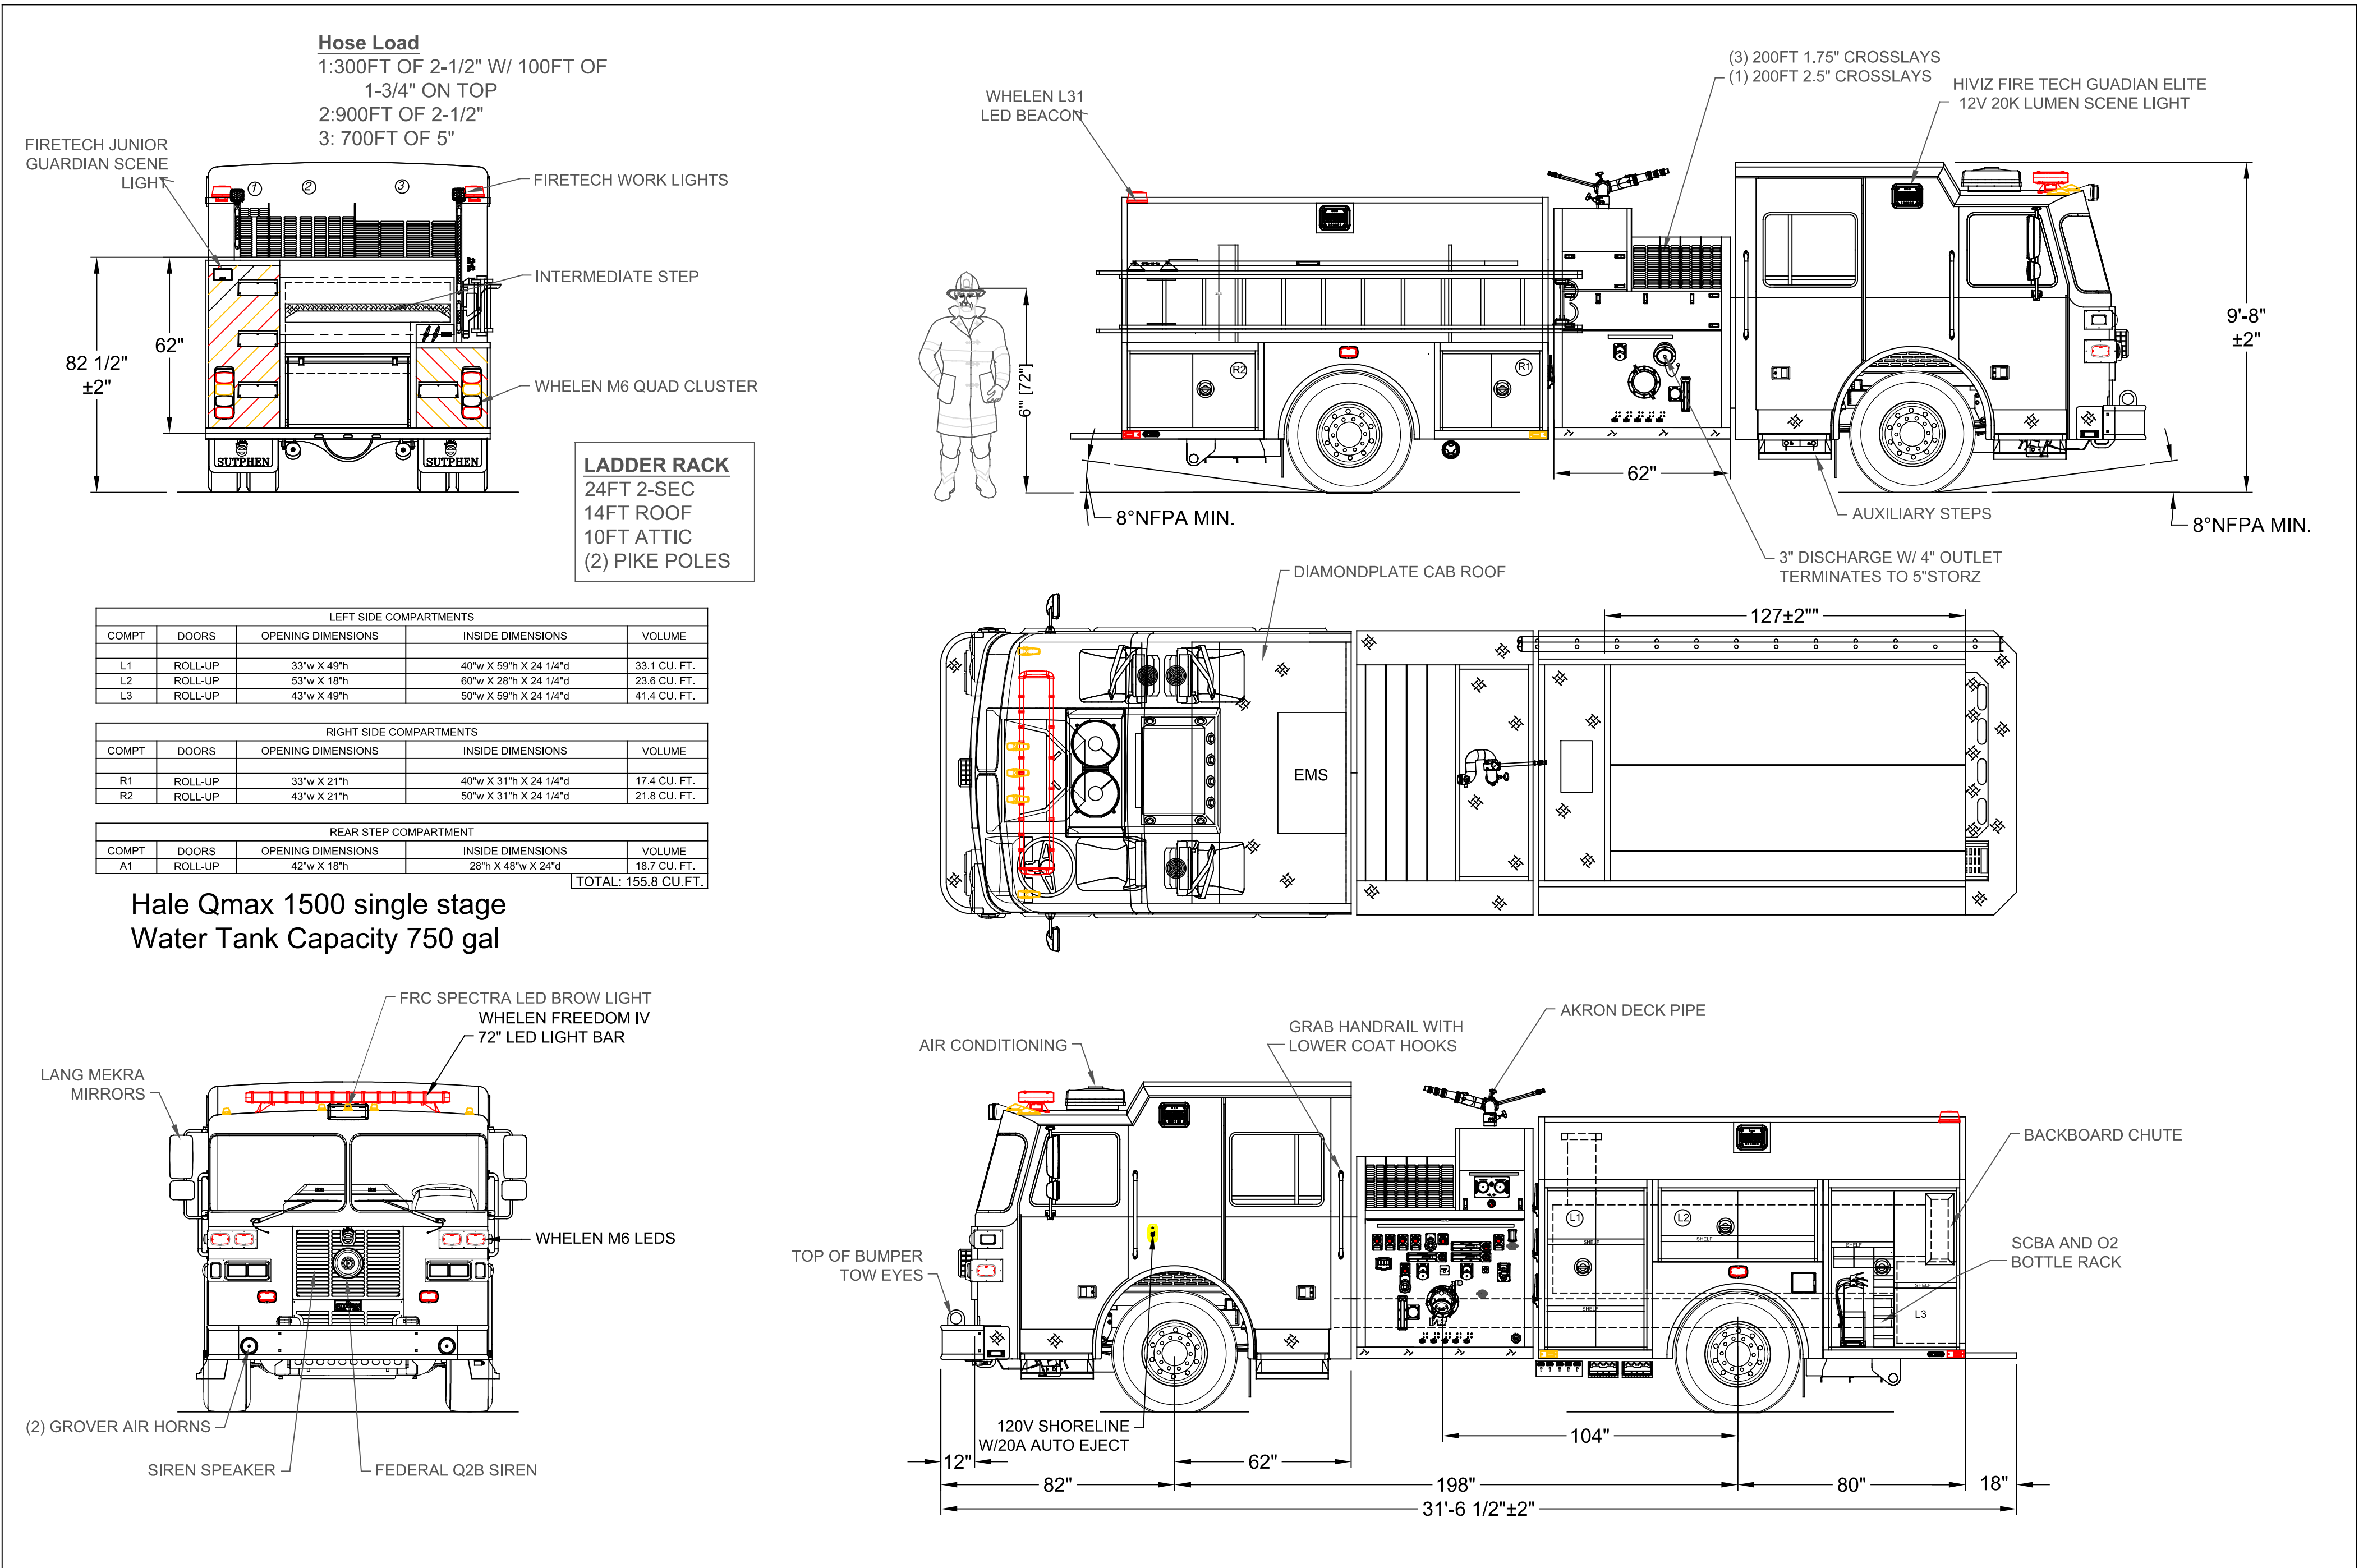

DIMENSIONS SHOWN ON THIS DRAWING ARE APPROXIMATE AND ARE SUBJECT TO MINOR DEVIATIONS DURING CONSTRUCTION.	CUSTOMER APPROVAL	D	DELETE GRAPHICS	SED	10/10/25	DRAWN BY:	
		C	L3 CONFIGURATION CHANGE	JVG	8/8/25	S.DORFMAN	
IN THE EVENT OF A DISCREPANCY BETWEEN THE SUTPHEN SPECIFICATIONS AND DRAWING, THE SUTPHEN SPECIFICATIONS SHALL PREVAIL.	NAME: _____	B	CHANGE PAINT BREAK	SED	2/23/24	DATE:	TROY FIRE DEPT. TROY, NY
	TITLE: _____	A	CHANGES FROM PRE-CON	SED	12/29/23	12/29/23	
DRAWING IS FOR REFERENCE ONLY. SOME ITEMS PROPOSED MAY NOT BE SHOWN OR NOTED.	DATE: _____	REV.	DESCRIPTION	BY	DATE	MFG. FACILITY:	CUSTOM PUMPER - PS-11
		THIS PRINT IS PROVIDED ON A RESTRICTED BASIS AND IS NOT TO BE USED IN ANY WAY DETRIMENTAL TO THE INTEREST OF SUTPHEN CORPORATION.					
							DWG. NO.: HS-7933